


C SWELL
FRONT ELEVATION VIEW
(SCALE: 1" = 1')

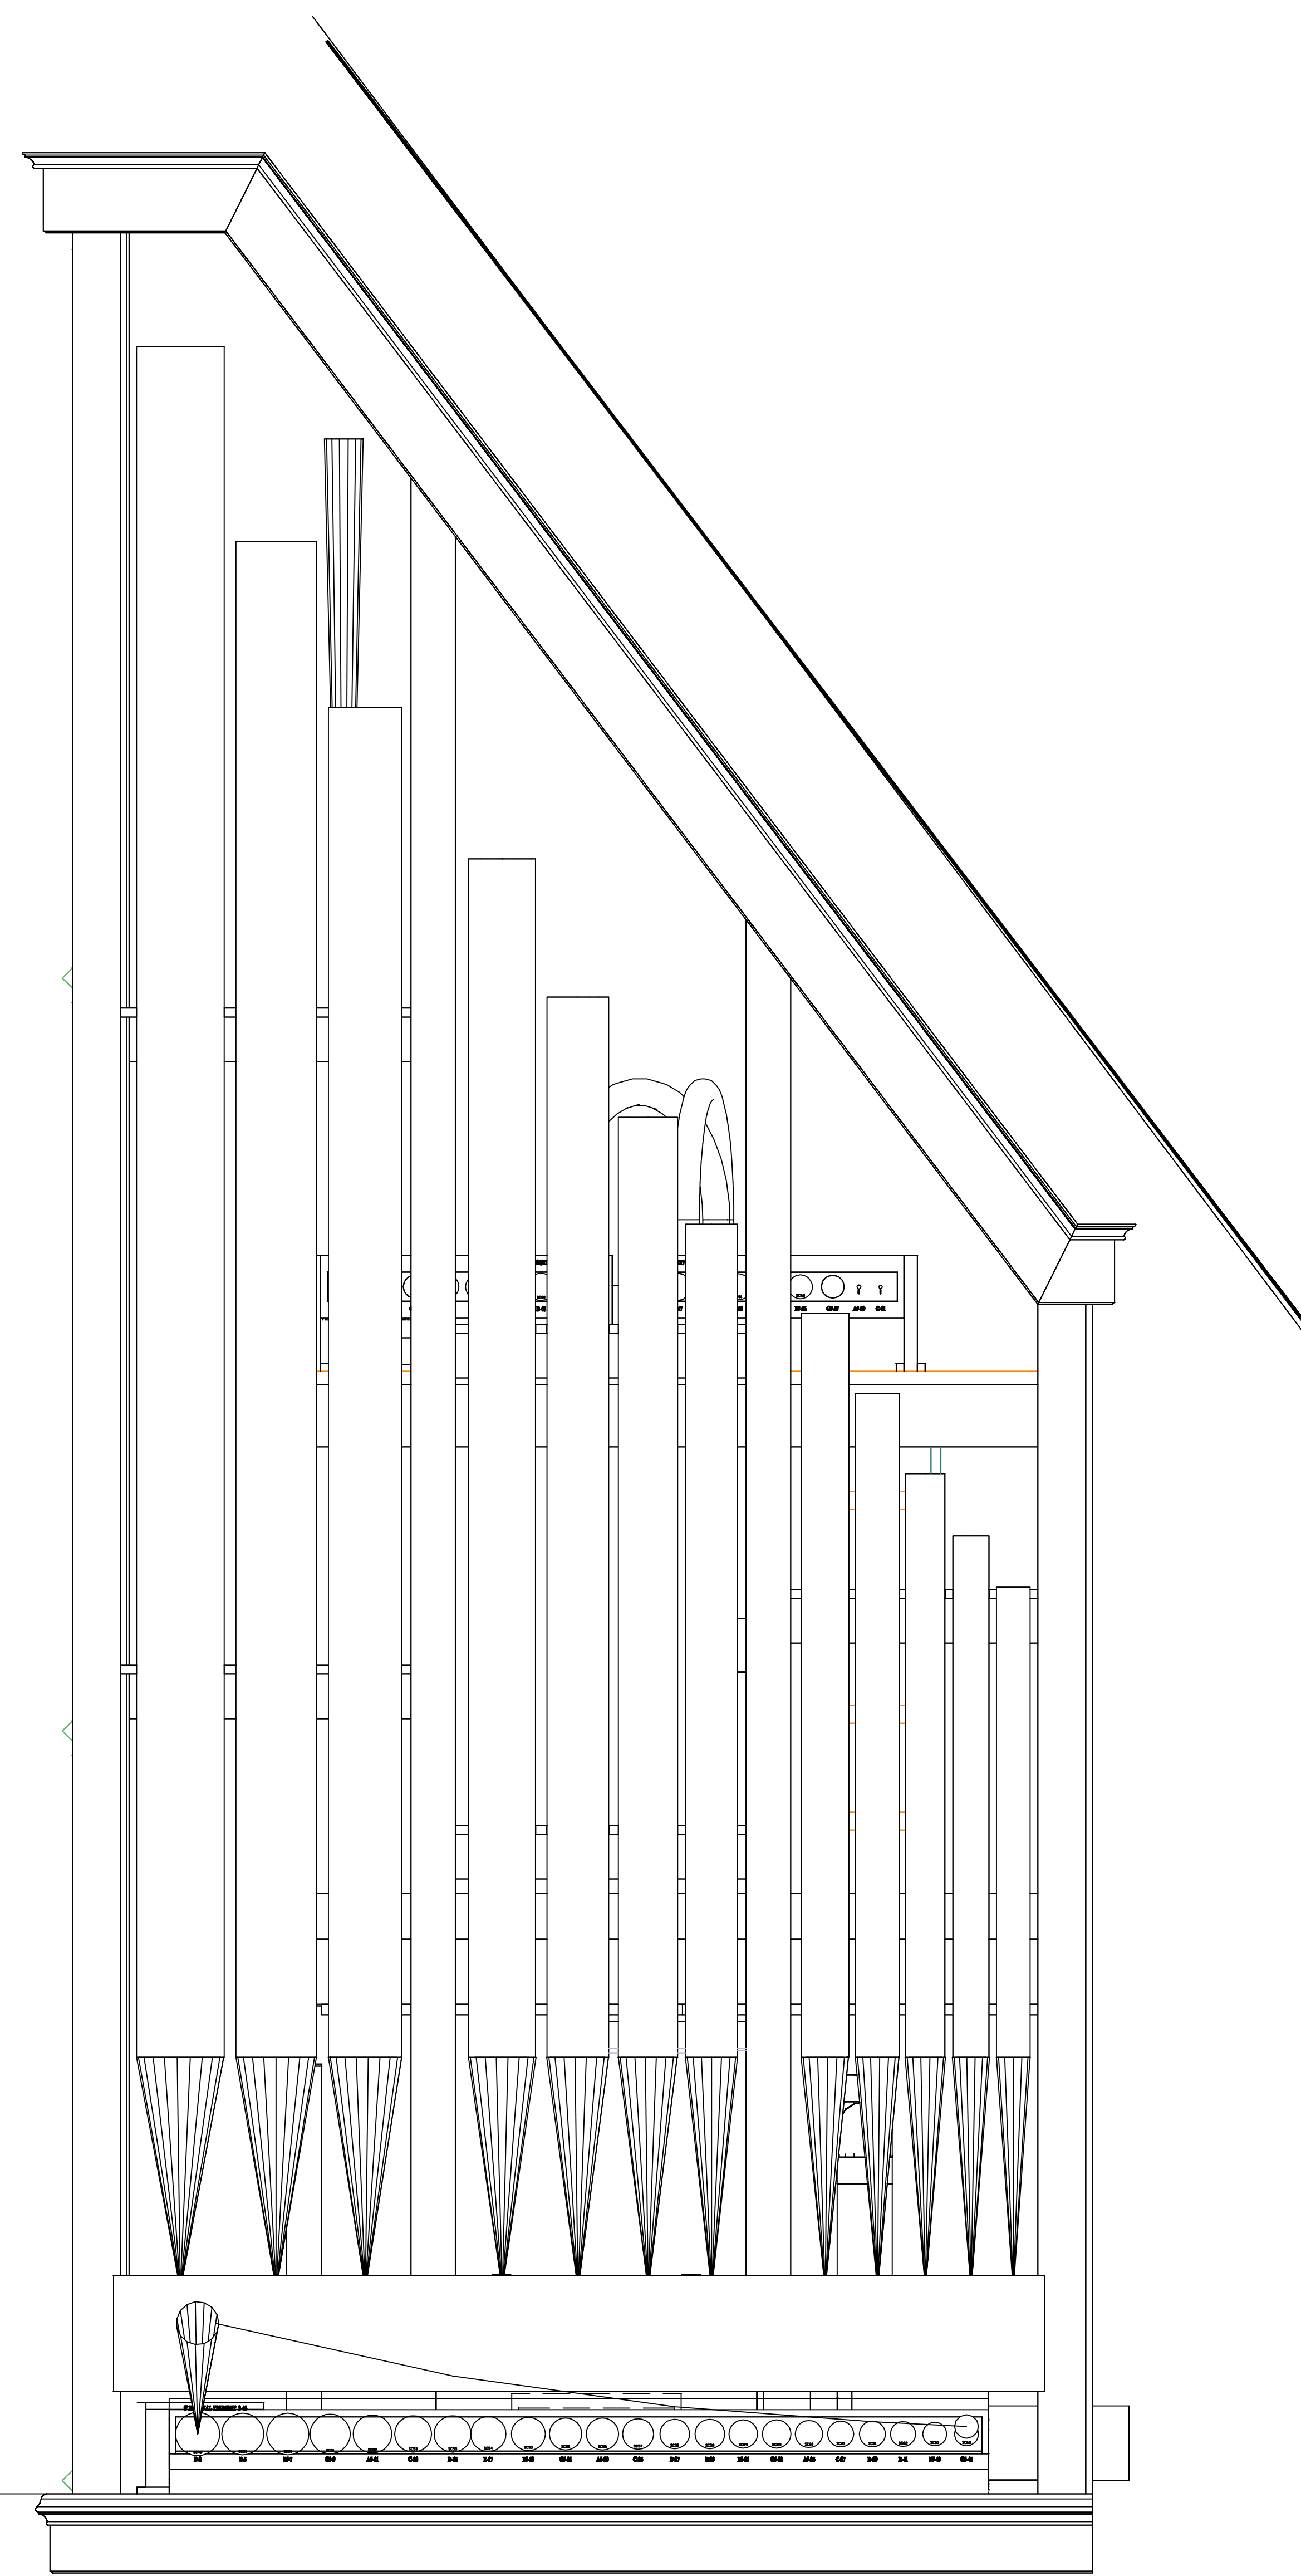

C GREAT / PEDAL
FRONT ELEVATION VIEW
(SCALE: 1" = 1')

No.	Revision/Issue	Date

Firm Name and Address
THE HOLTkamp
ORGAN COMPANY
 Cleveland, Ohio
since 1855

Project Name and Address
 Boe Memorial Chapel
 St. Olaf College
 #2092
 Northfield MN

Front Elevations

Project Gallery Organ	Sheet 1
Date 11/11/2008	
Scale As Noted	

11 2007/11/11/2008

01.23/2007

MPL