



**C** SWELL (shades)  
FRONT SECTION VIEW  
(SCALE: 1" = 1')

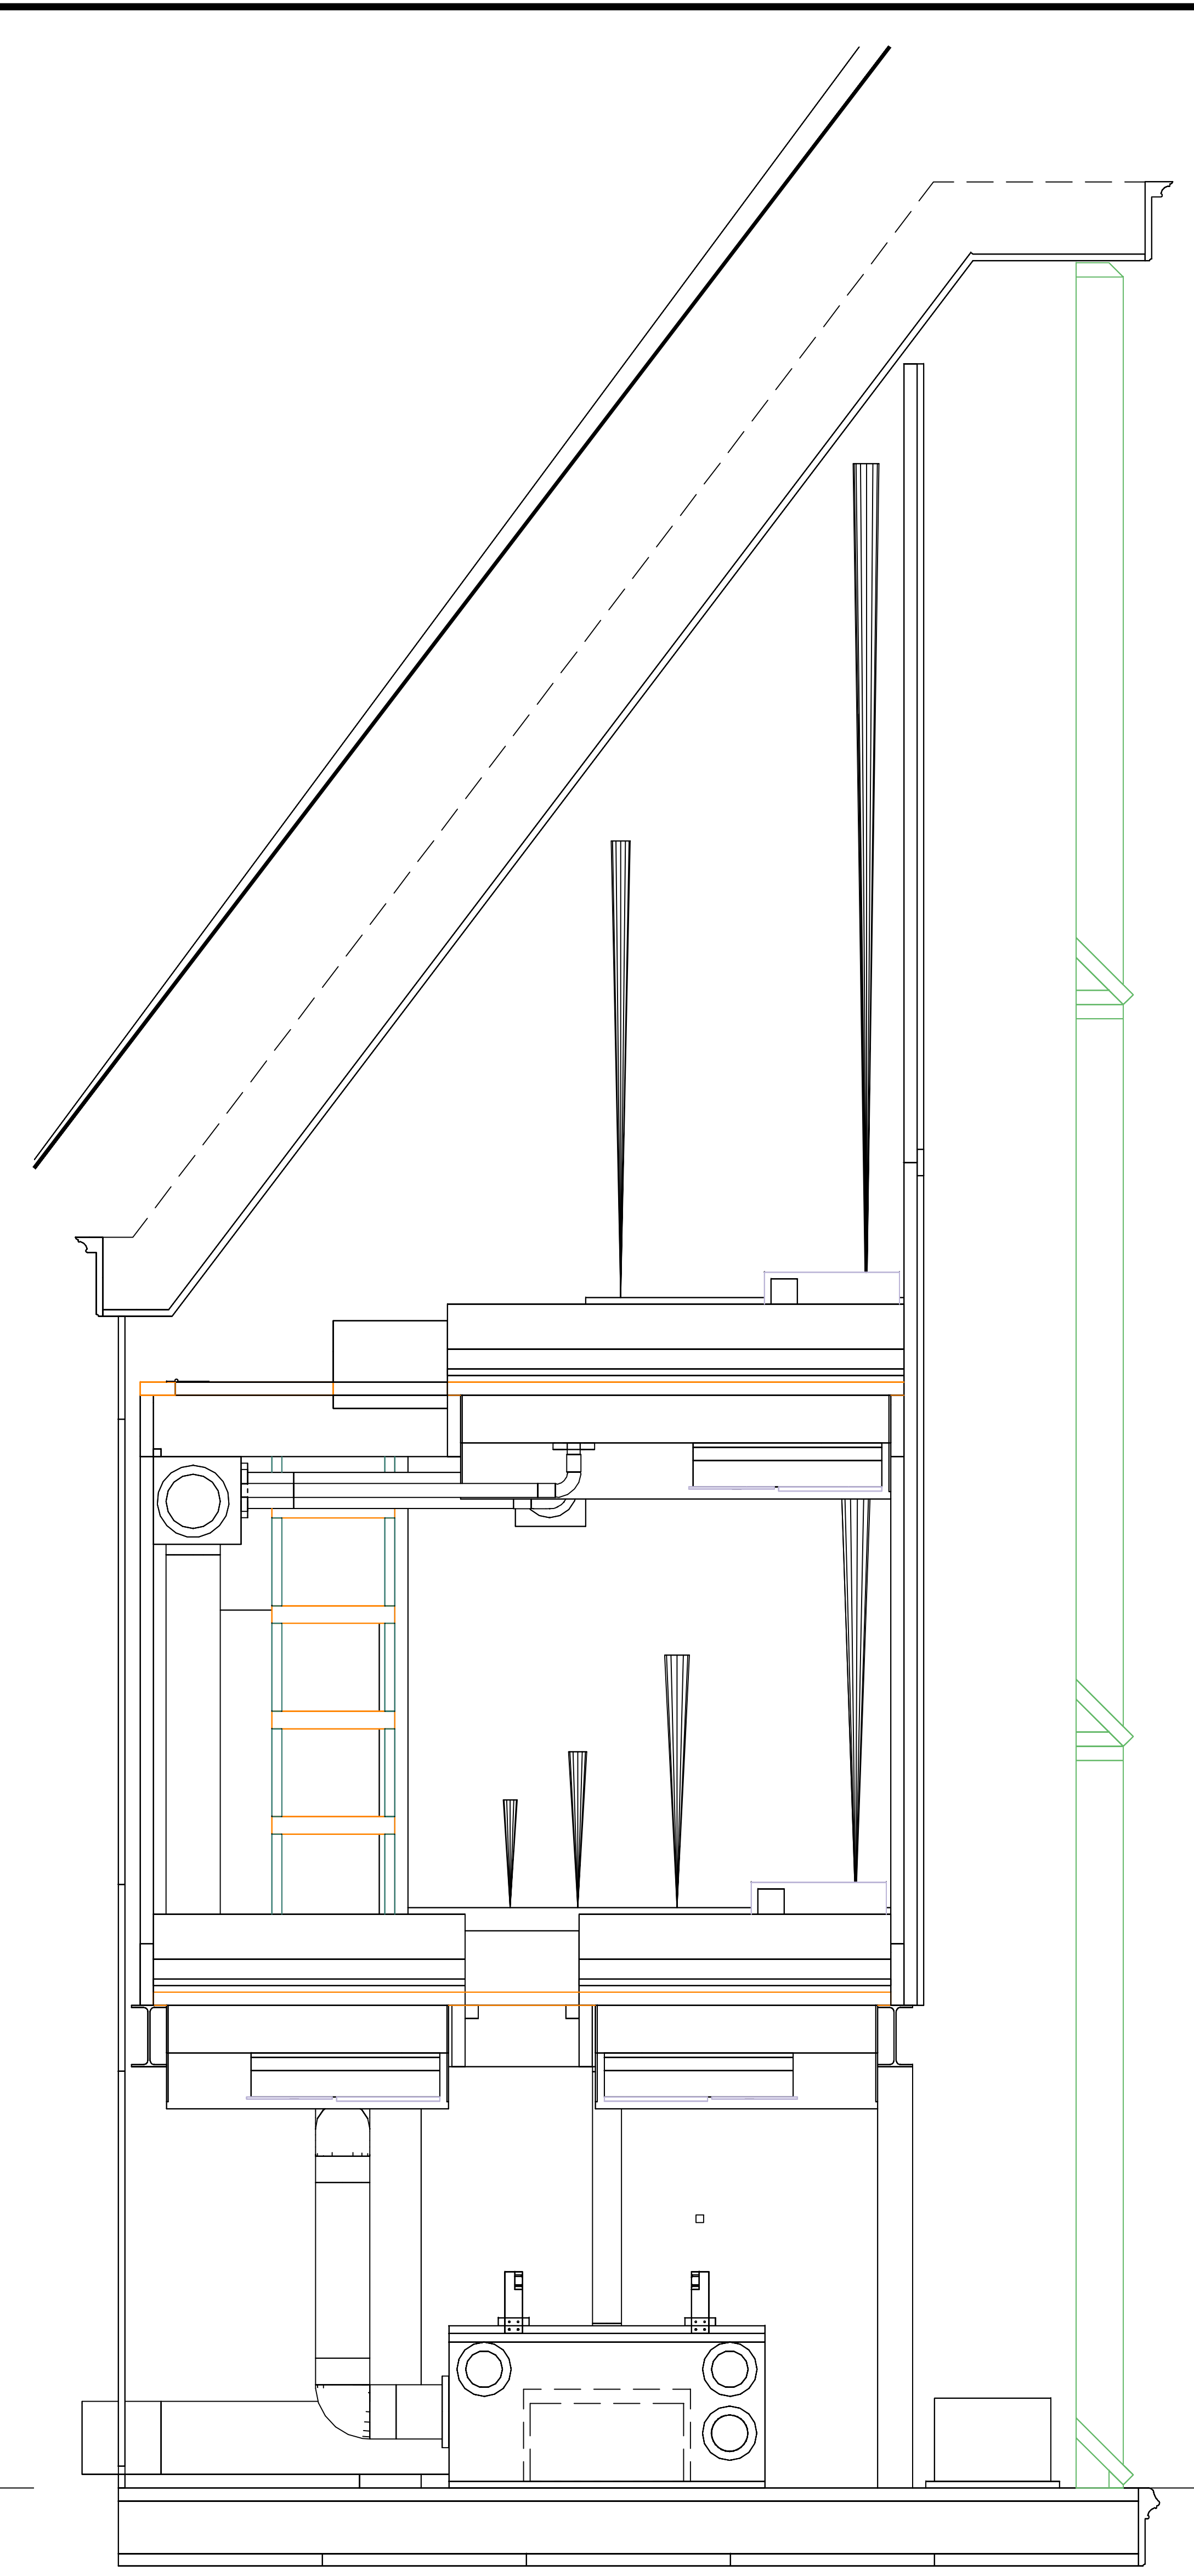

**C** SWELL (chests)  
FRONT SECTION VIEW  
(SCALE: 1" = 1')

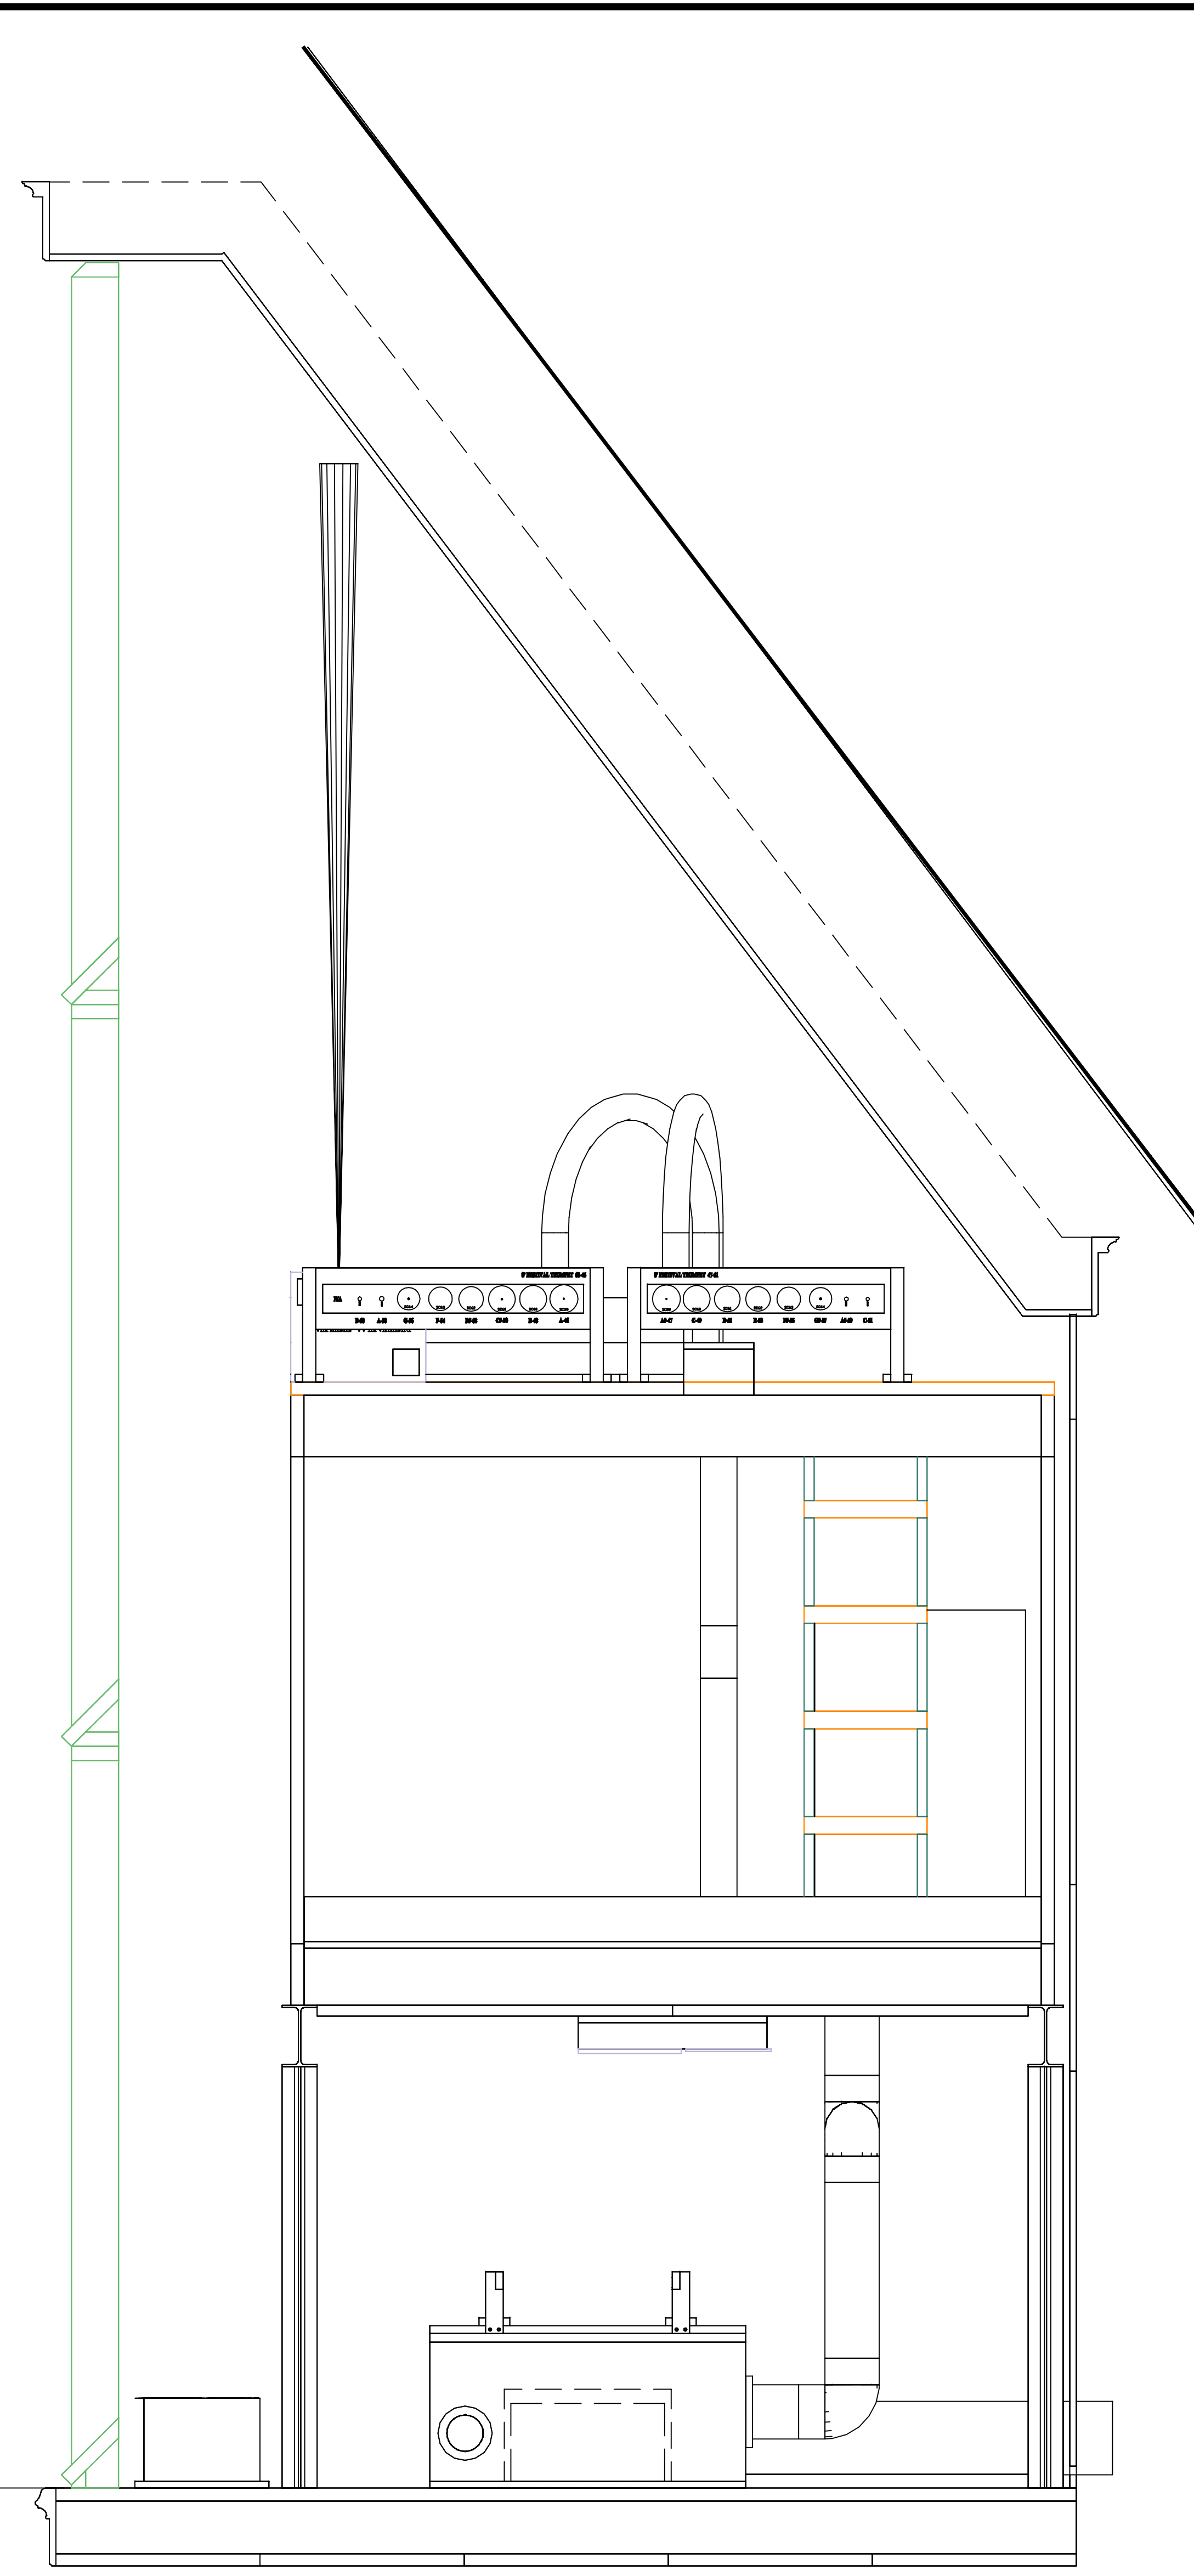

**C** GREAT / PEDAL  
FRONT SECTION VIEW  
(SCALE: 1" = 1')

No.	Revision/Issue	Date

Firm Name and Address  
**THE HOLTkamp**  
**ORGAN COMPANY**  
 Cleveland, Ohio  
*since 1855*

Project Name and Address  
 Boe Memorial Chapel  
 St. Olaf College  
 #2092  
 Northfield MN  
**Front Sections**

Project Gallery Organ	Sheet <b>2</b>
Date 11/11/2008	
Scale As Noted	

MPL 01.23.2007 11:54 AM PLANNING